

ROAD GULLY 17.98


A CONNECT EXISTING DRAINS  
SEE DRAWING 2

B

C CONNECT TO EXISTING DRAIN  
SEE DRAWING 2

Section A-B-C

▽15.000m

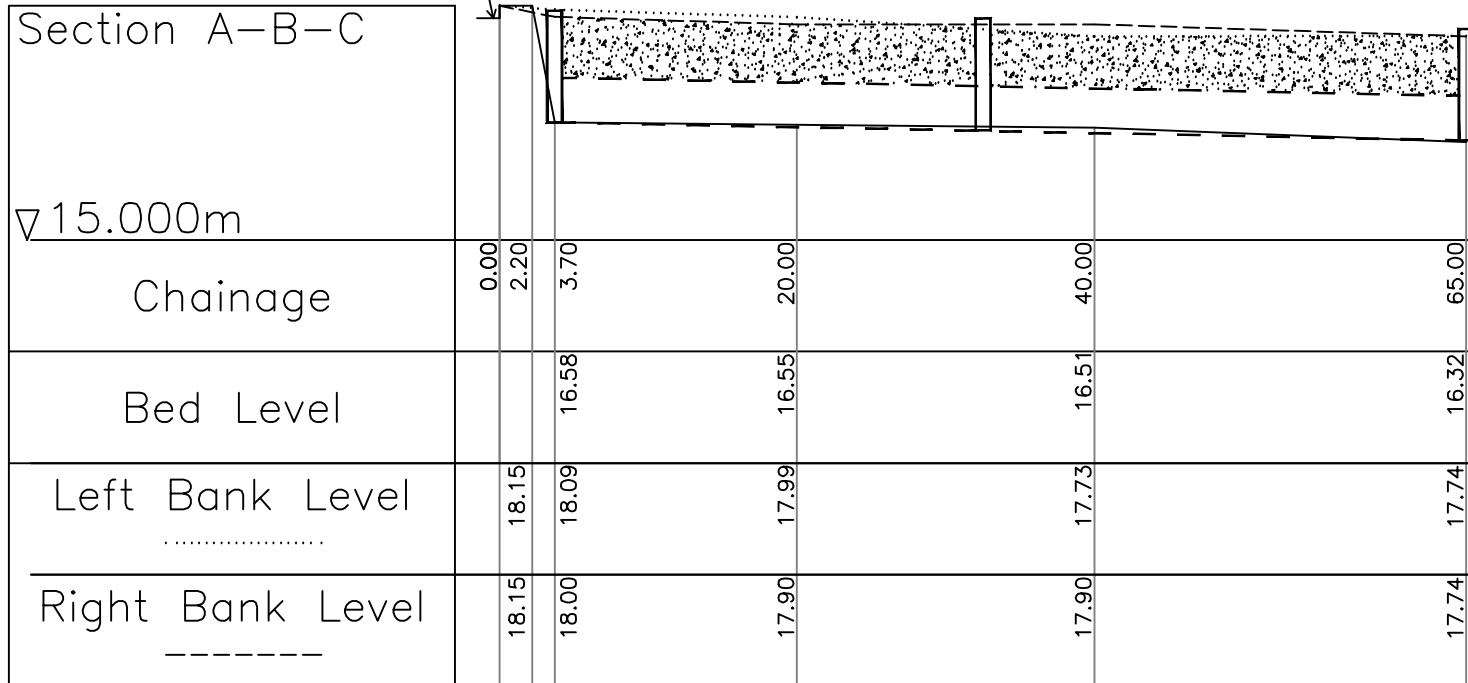

Land at Gayton  
Proposed Culverting of ditch – Long Section

SEE DRAWING NO. 1 FOR LOCATION

Grid Ref TF 723 194

LEVELS (METRES) TO ORDNANCE DATUM

Scale:- 1/100 (Vertical): 1/500 (Horizontal)

Key



600 mm dia pipes to be installed



French Drain (Stone backfill) surface



A,B,C Manholes 3 No.  
Walls to be perforated to accept water from French Drain

Engineering  
Support  
Practice  
Ltd



The Cottage  
Brow of the Hill  
Leziate  
KING'S LYNN  
NORFOLK  
PE32 1EN

TEL 01553 630273  
benw@hornigold1.fsnet.co.uk

Date:- 5/10/2012

Drawing No. 3 of 3